

Project Name

PUBLIC WORKS SERVICE CENTER
18690 JOHNSON DRIVE
SHAWNEE, KANSAS 66218

RTI Consultants
22117 W. 83rd Street
Lenexa, KS 66227
(913) 649-6565

Date: MARCH 2016

Scale: 3/32"=1'-0"

Drawn By: RTI

Reviewed By: MJG



Revision No. Date

Drawing Title

ROOF PLAN
ALTERNATE 1

Drawing No.

16049.02-RPB

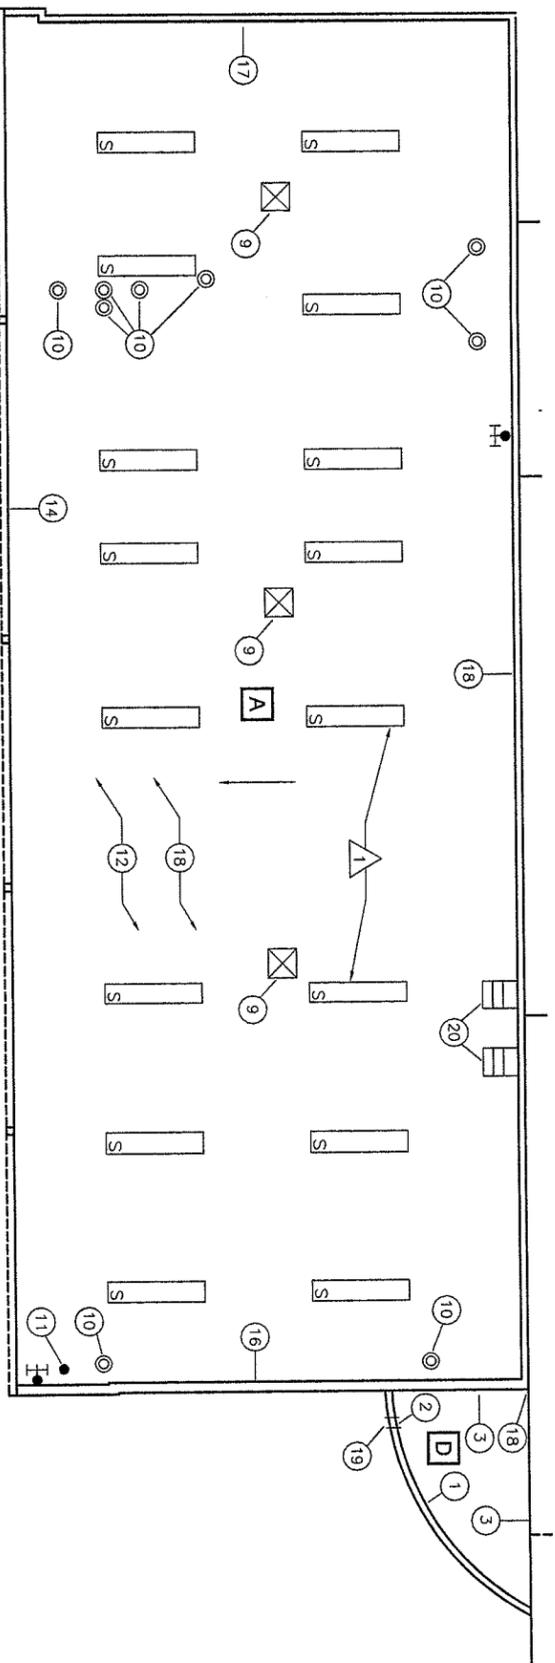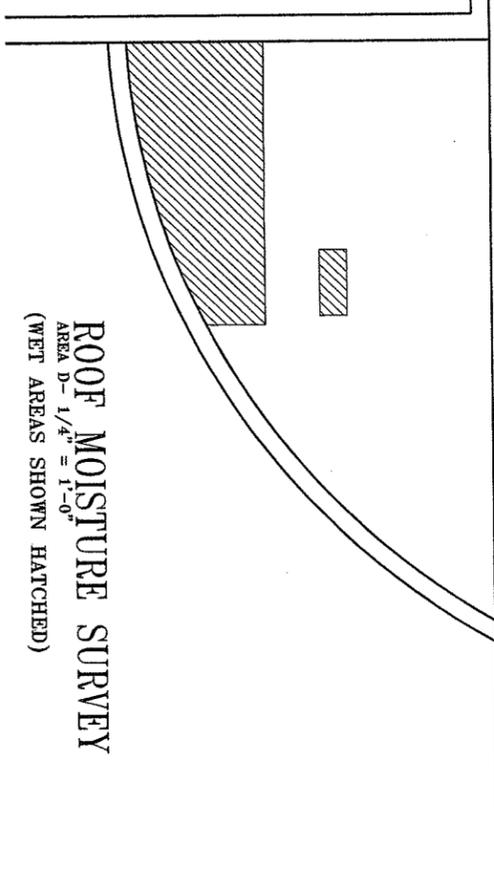


- GENERAL NOTES**
1. CONTRACTOR RESPONSIBLE FOR PROTECTION OF EXISTING CONCRETE, ASPHALT AND LANDSCAPED AREAS. REPAIR DAMAGE CAUSED BY CONTRACTOR. REPAIRS SHALL BE PER OWNERS REQUIREMENTS.
 2. CONTRACTOR TO FOLLOW ALL SAFETY REQUIREMENTS PER OSHA AND OWNER
 3. CONTRACTOR SHALL BE RESPONSIBLE FOR PROTECTING EXISTING ROOF SYSTEMS.
 4. OWNER TO REMOVE AND REINSTALL ALL (4) ANTENNAS. AT OWNERS DIRECTION CONTRACTOR TO INSTALL WALKWAY AT TO LOCATIONS FOR REINSTALLATION OF ANTENNAS PER DETAIL 20

NOTES

△ EXISTING SKYLIGHTS LOCATIONS ARE NOT TO BE REUSED. WHERE SKYLIGHTS ARE LOCATED NEW VINYL FACED BALTIM INSULATION IS TO BE INSTALLED.

SYMBOL LEGEND

□	AREA DESIGNATOR
○	DETAIL NO.
⊗	CURB
⊕	PENETRATION
⊞	SCUPPER
⊠	WALL MOUNTED ANTENNA
⊡	ANTENNA SUPPORT PAD

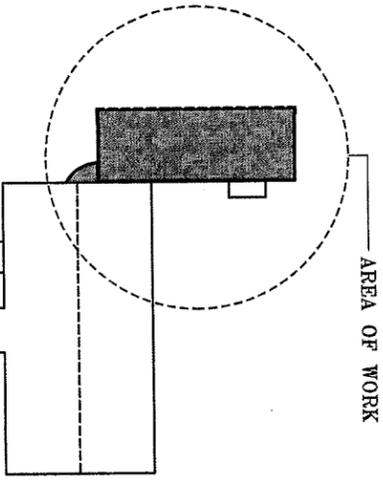

Project Name

PUBLIC WORKS SERVICE CENTER
 18690 JOHNSON DRIVE
 SHAWNEE, KANSAS 66218

RTI Consultants
 22117 W. 89rd Street
 Lenexa, KS 66227
 (913) 649-6565

Date: MARCH 2016

Scale: 3/32"=1'-0"



Drawn By: RTI

Reviewed By: MJG

Revision No. Date

Drawing Title
ROOF PLAN
 BASE BID

Drawing No.
16049.02-RPA

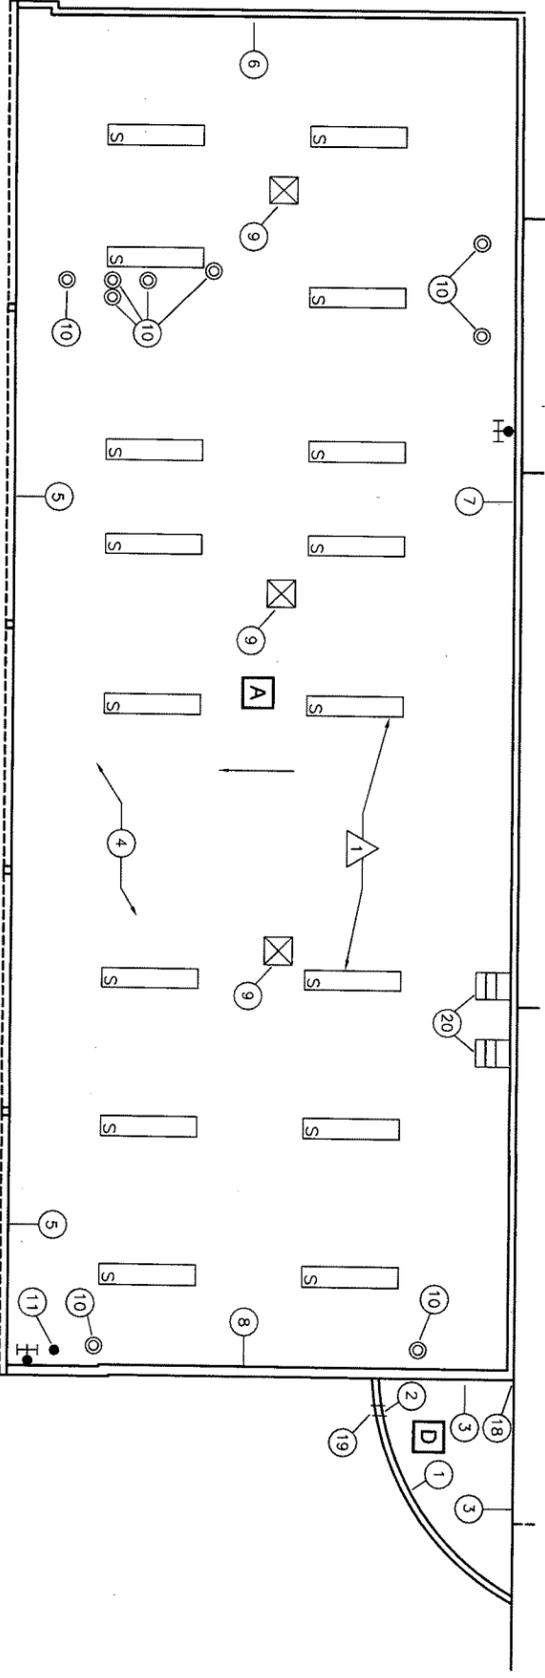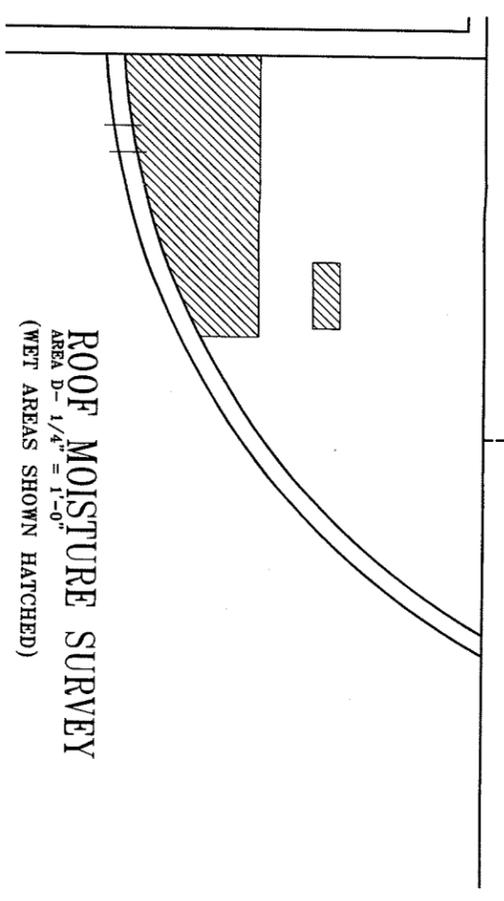

- GENERAL NOTES**
1. CONTRACTOR RESPONSIBLE FOR PROTECTION OF EXISTING CONCRETE ASPHALT AND LANDSCAPED AREAS. REPAIR DAMAGE CAUSED BY CONTRACTOR. REPAIRS SHALL BE PER OWNERS REQUIREMENTS.
 2. CONTRACTOR TO FOLLOW ALL SAFETY REQUIREMENTS PER OSHA AND OWNER.
 3. CONTRACTOR SHALL BE RESPONSIBLE FOR PROTECTING EXISTING ROOF SYSTEMS.
 4. OWNER TO REMOVE AND REINSTALL ALL (4) ANTENNAS. AT OWNERS DIRECTION CONTRACTOR TO INSTALL WALKWAY AT TO LOCATIONS FOR REINSTALLATION OF ANTENNAS PER DETAIL 20.
- NOTES**
- ▲ EXISTING SKYLIGHTS LOCATIONS ARE NOT TO BE REUSED. WHERE SKYLIGHTS ARE REMOVED NEW VINYL FACED BATT INSULATION IS TO BE INSTALLED.

SYMBOL LEGEND

	AREA DESIGNATOR
	DETAIL NO.
	CURB
	PENETRATION
	SCUPPER
	WALL MOUNTED ANTENNA
	ANTENNA SUPPORT PAD

