




Fact Sheet

- Project Description: Extend Clear Creek Parkway from the existing roadway at K-7 Highway to Clare Road with a roundabout at the future intersection with Gleason Road
- Length: 0.99 miles
- Schedule:
 - May 2016 – Begin Preliminary Design
 - Fall 2016 – Begin Construction
 - Summer 2017 – End Construction




Clear Creek Parkway Proposed Section

- 3-lane section
- 5' wide sidewalk and 10' wide multi use trail

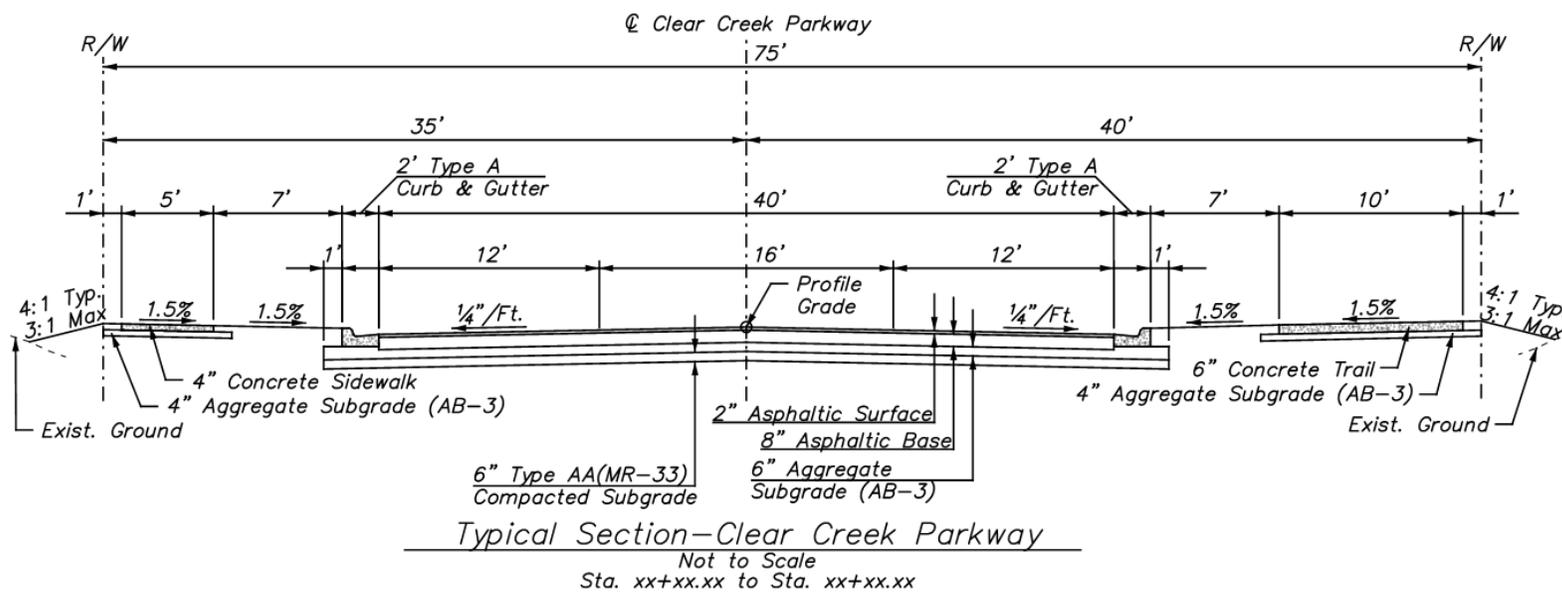




Strip Map with highlights

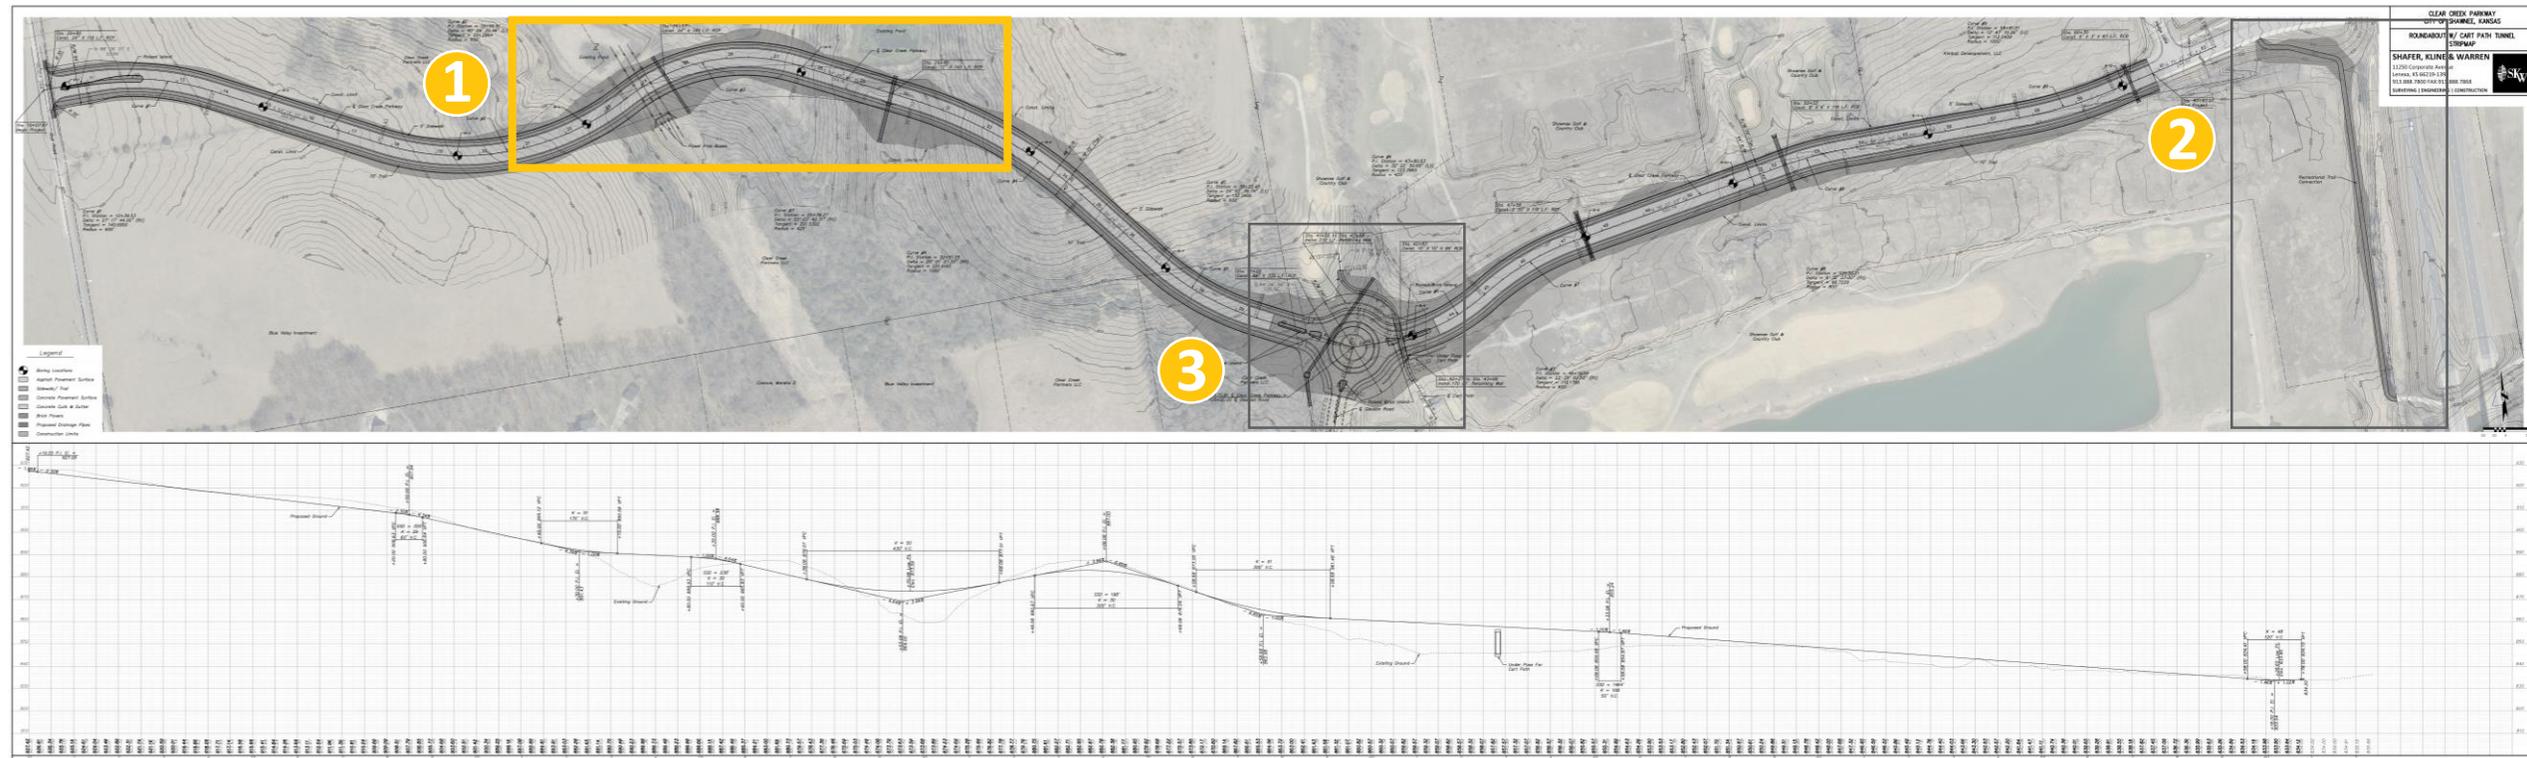




Strip Map with highlights

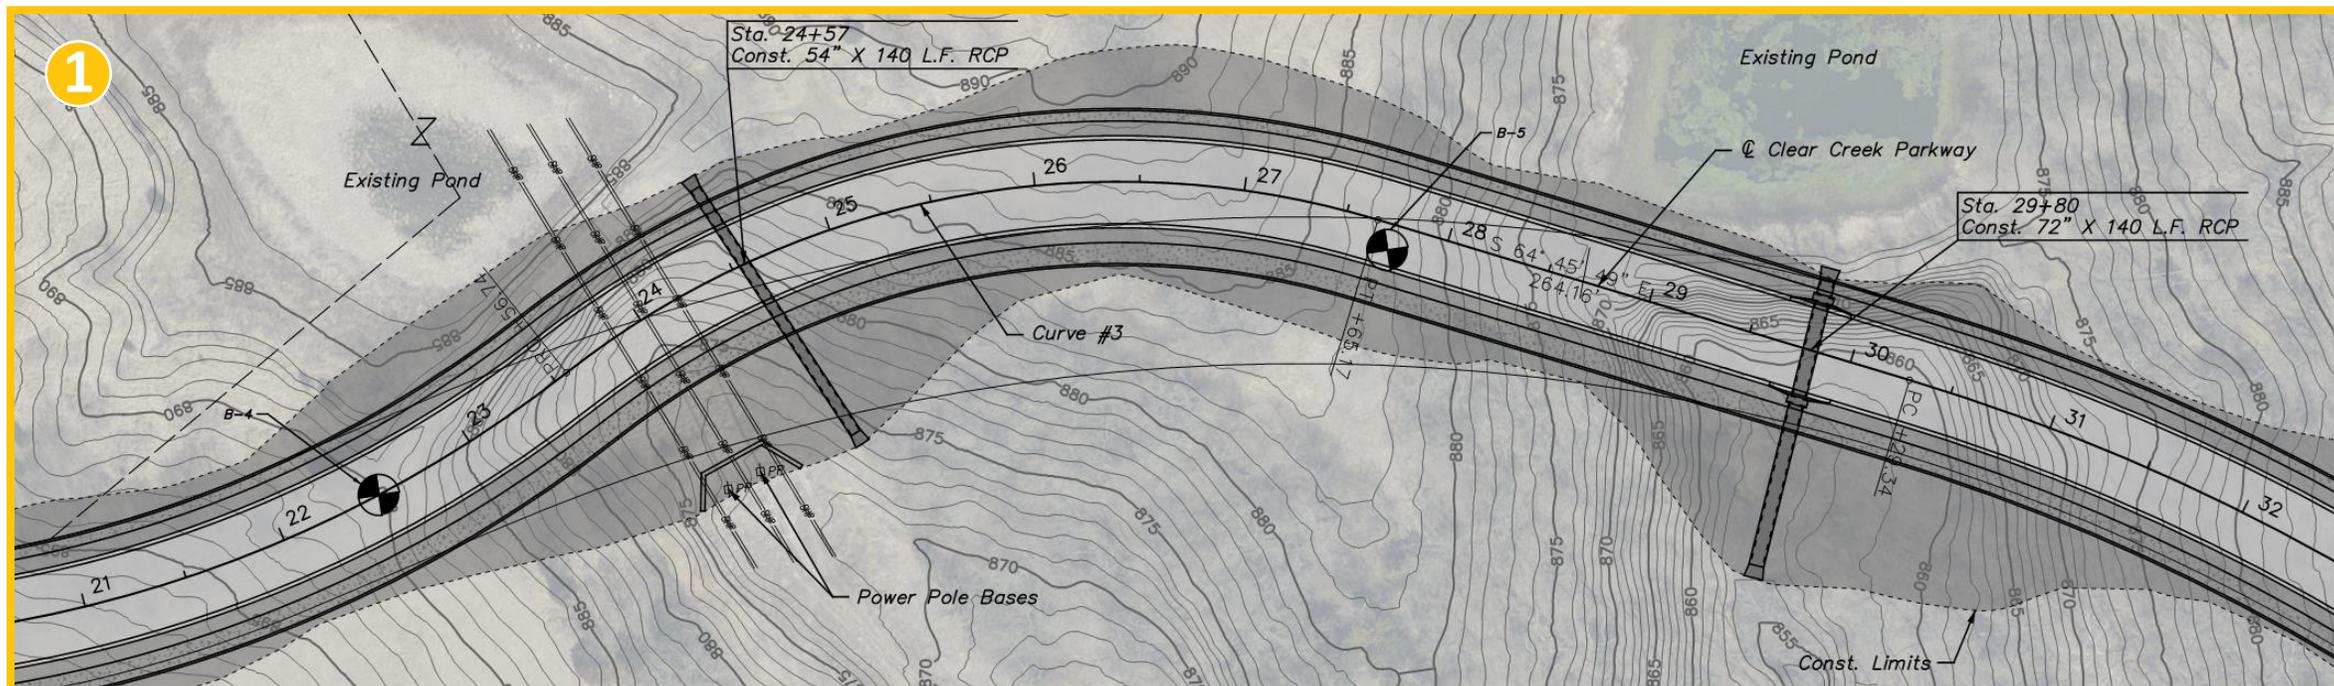



Strip Map with highlights

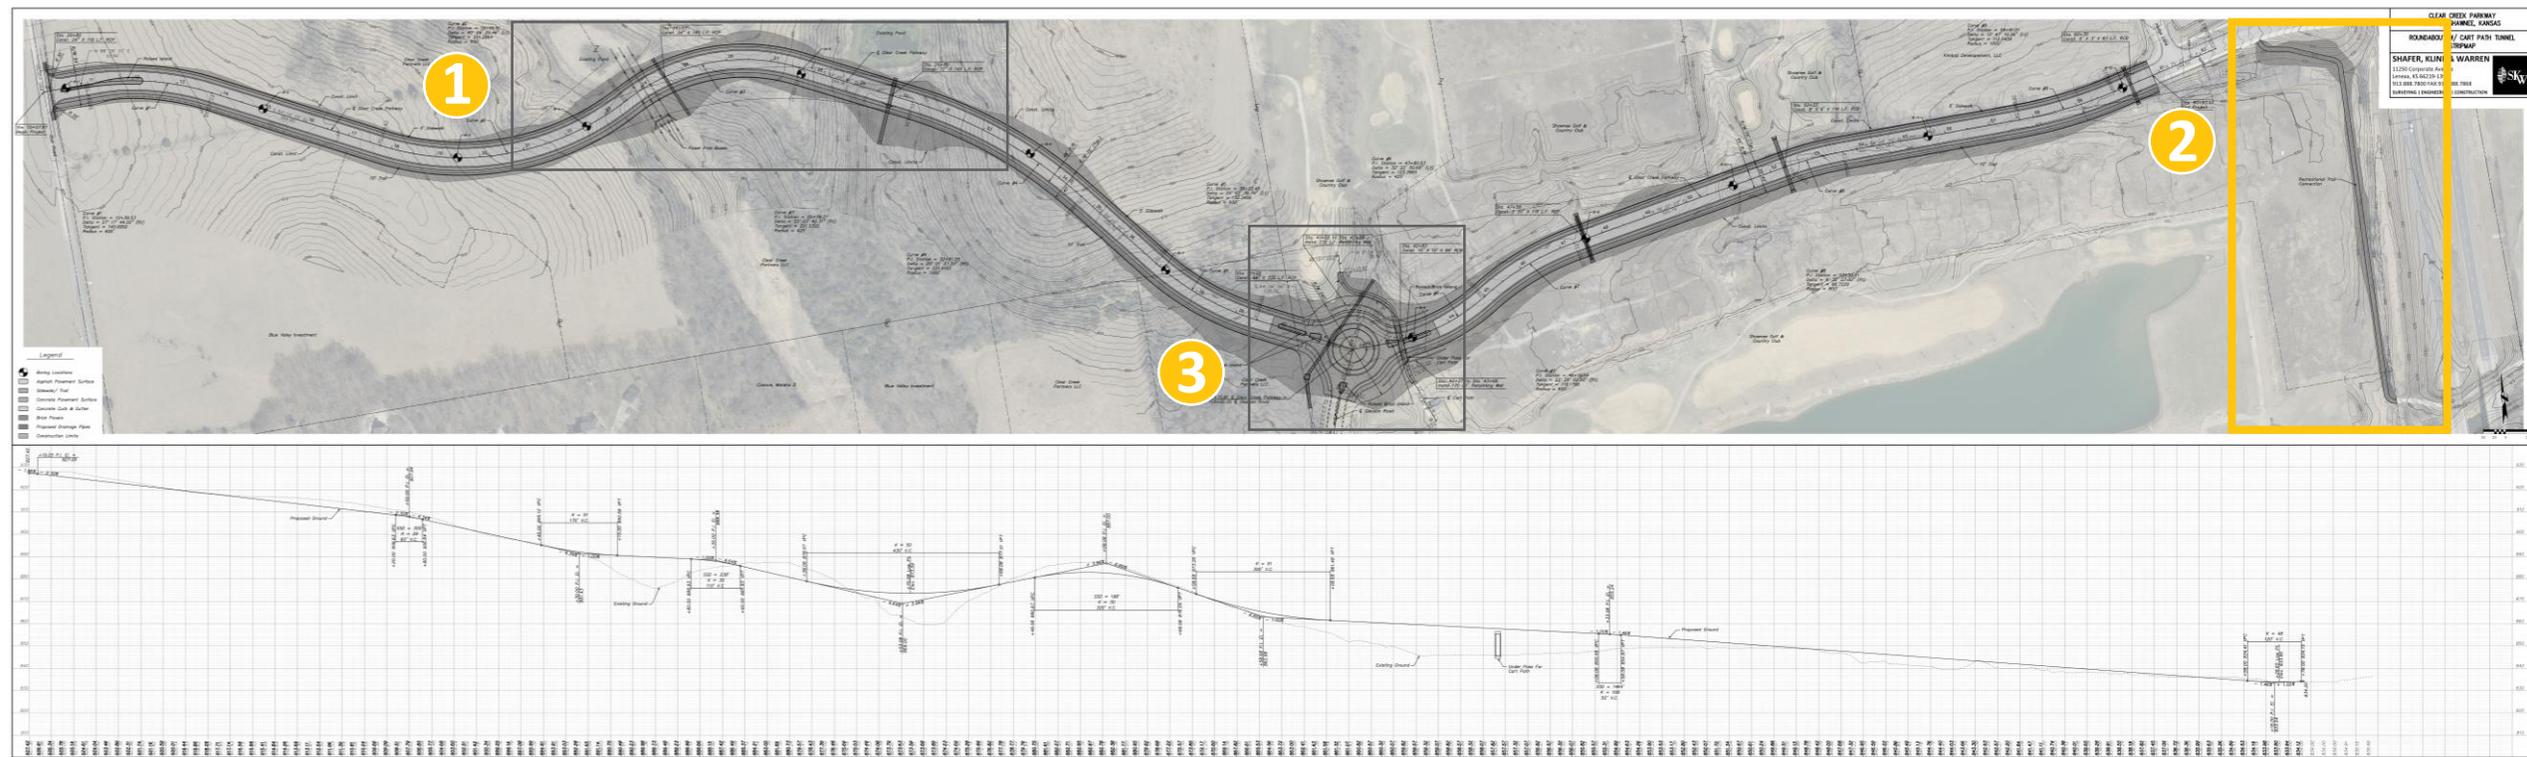




Strip Map with highlights







Strip Map with highlights

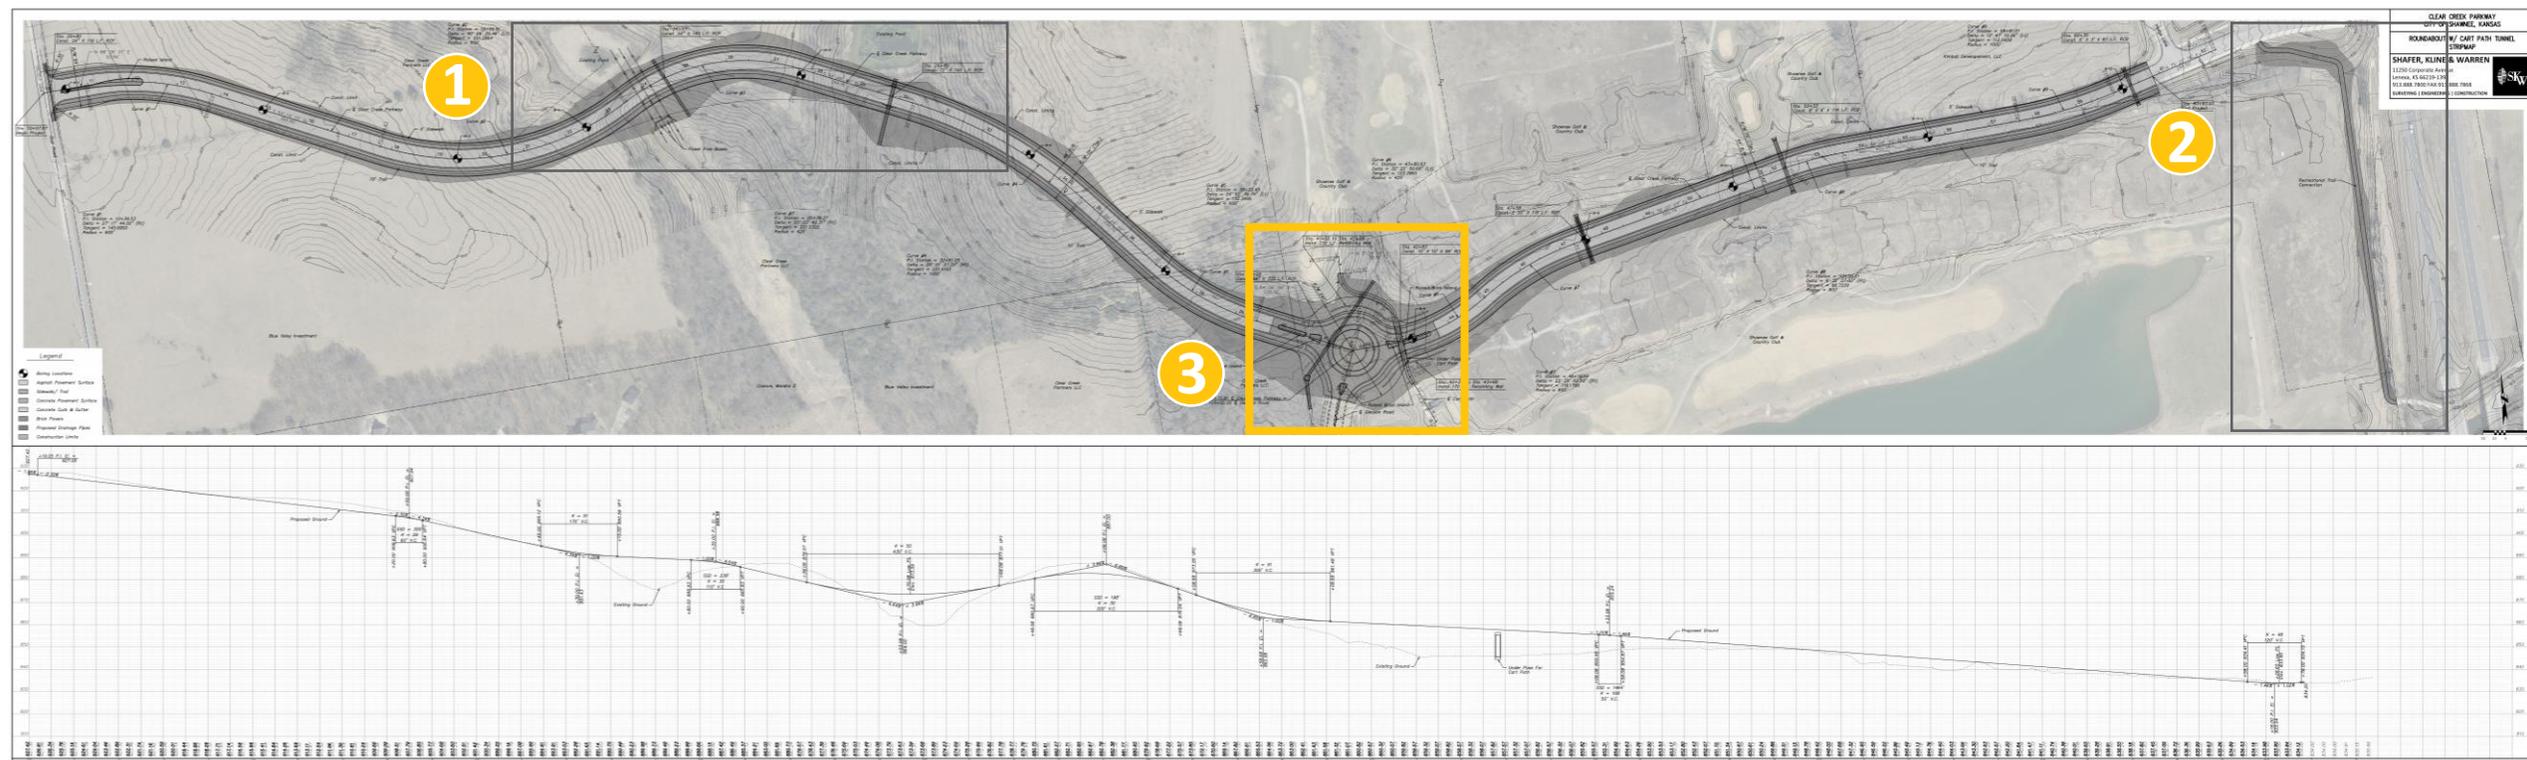

Strip Map with highlights

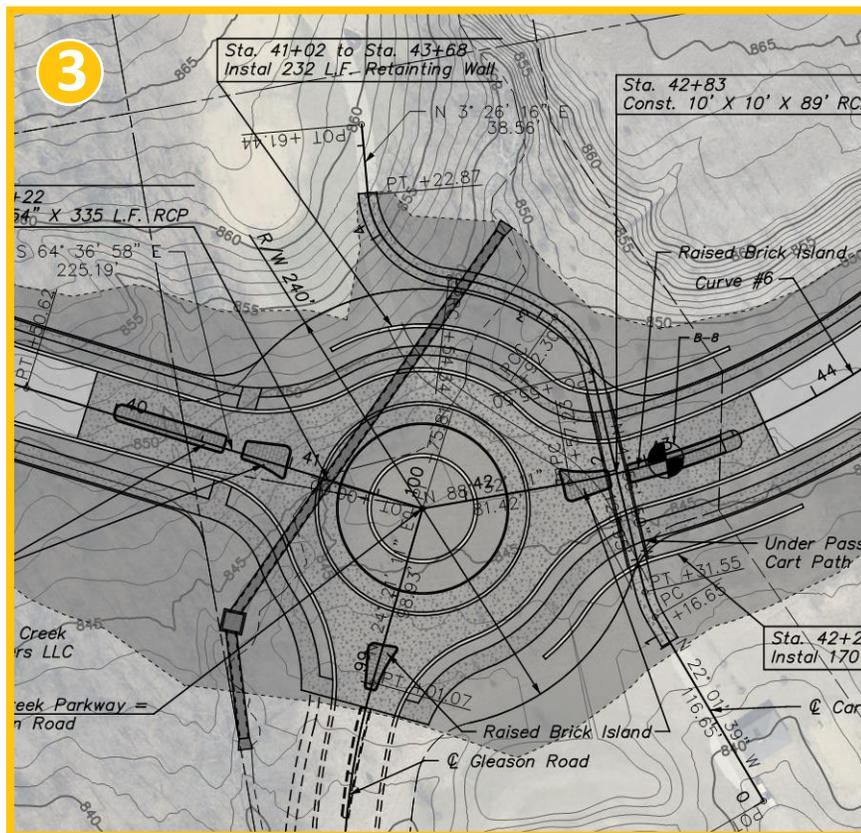

Existing Traffic Control Around Project

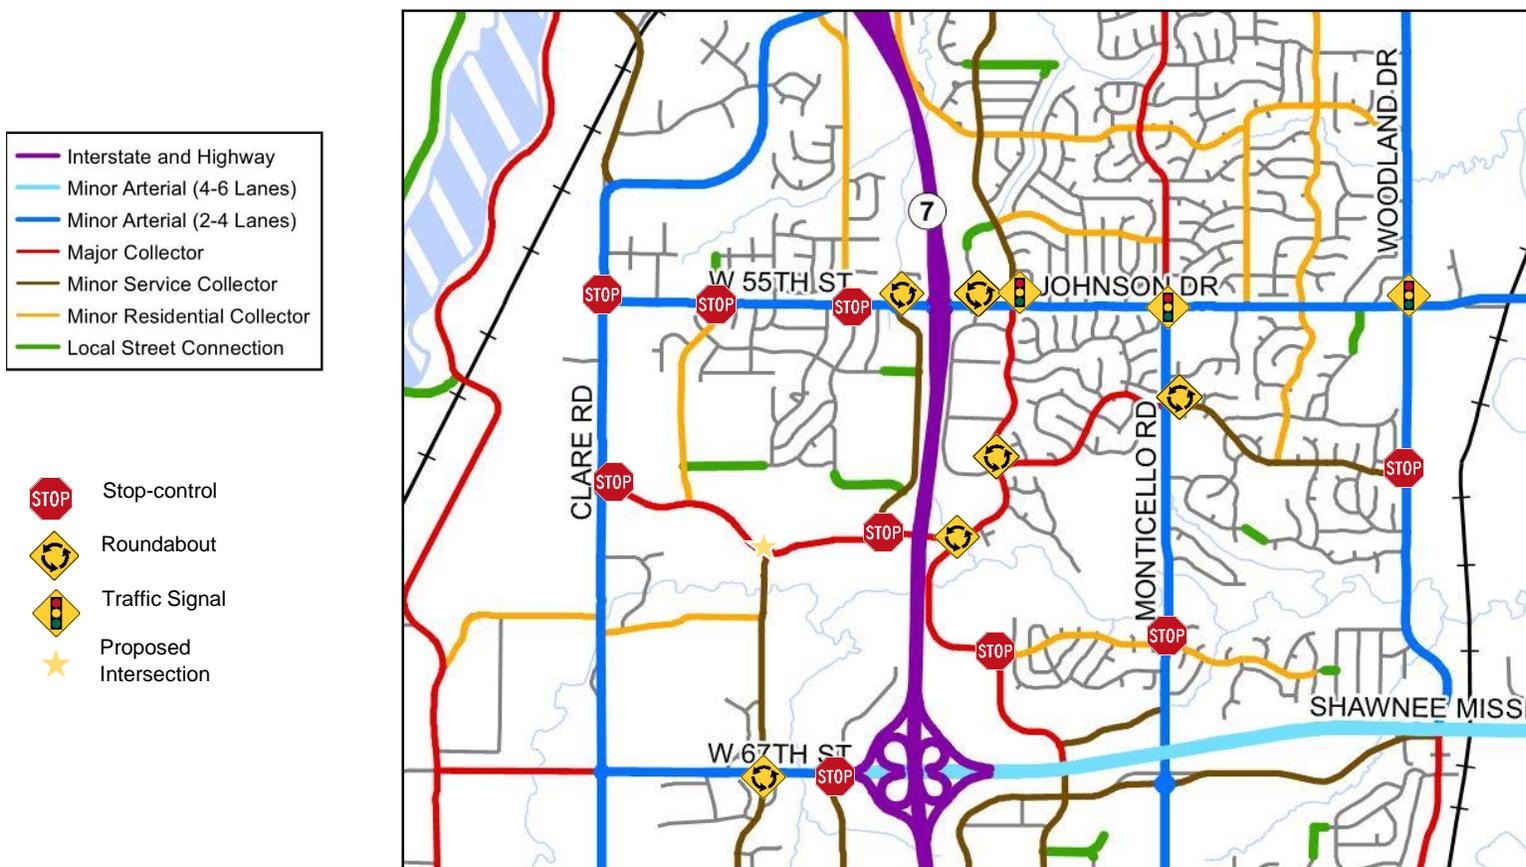

Traffic Study

	Alternative 1 Stop-Control	Alternative 2 Signal	Alternative 3 Roundabout
Operations			
Safety			
Driver Expectancy			
Sustainability			
Aesthetics			
Construction Cost			

Legend:  Greater  Average  Lesser

Roundabout Aesthetic

